


Full Size or Largest Size
(site plan, landscape, elevations)

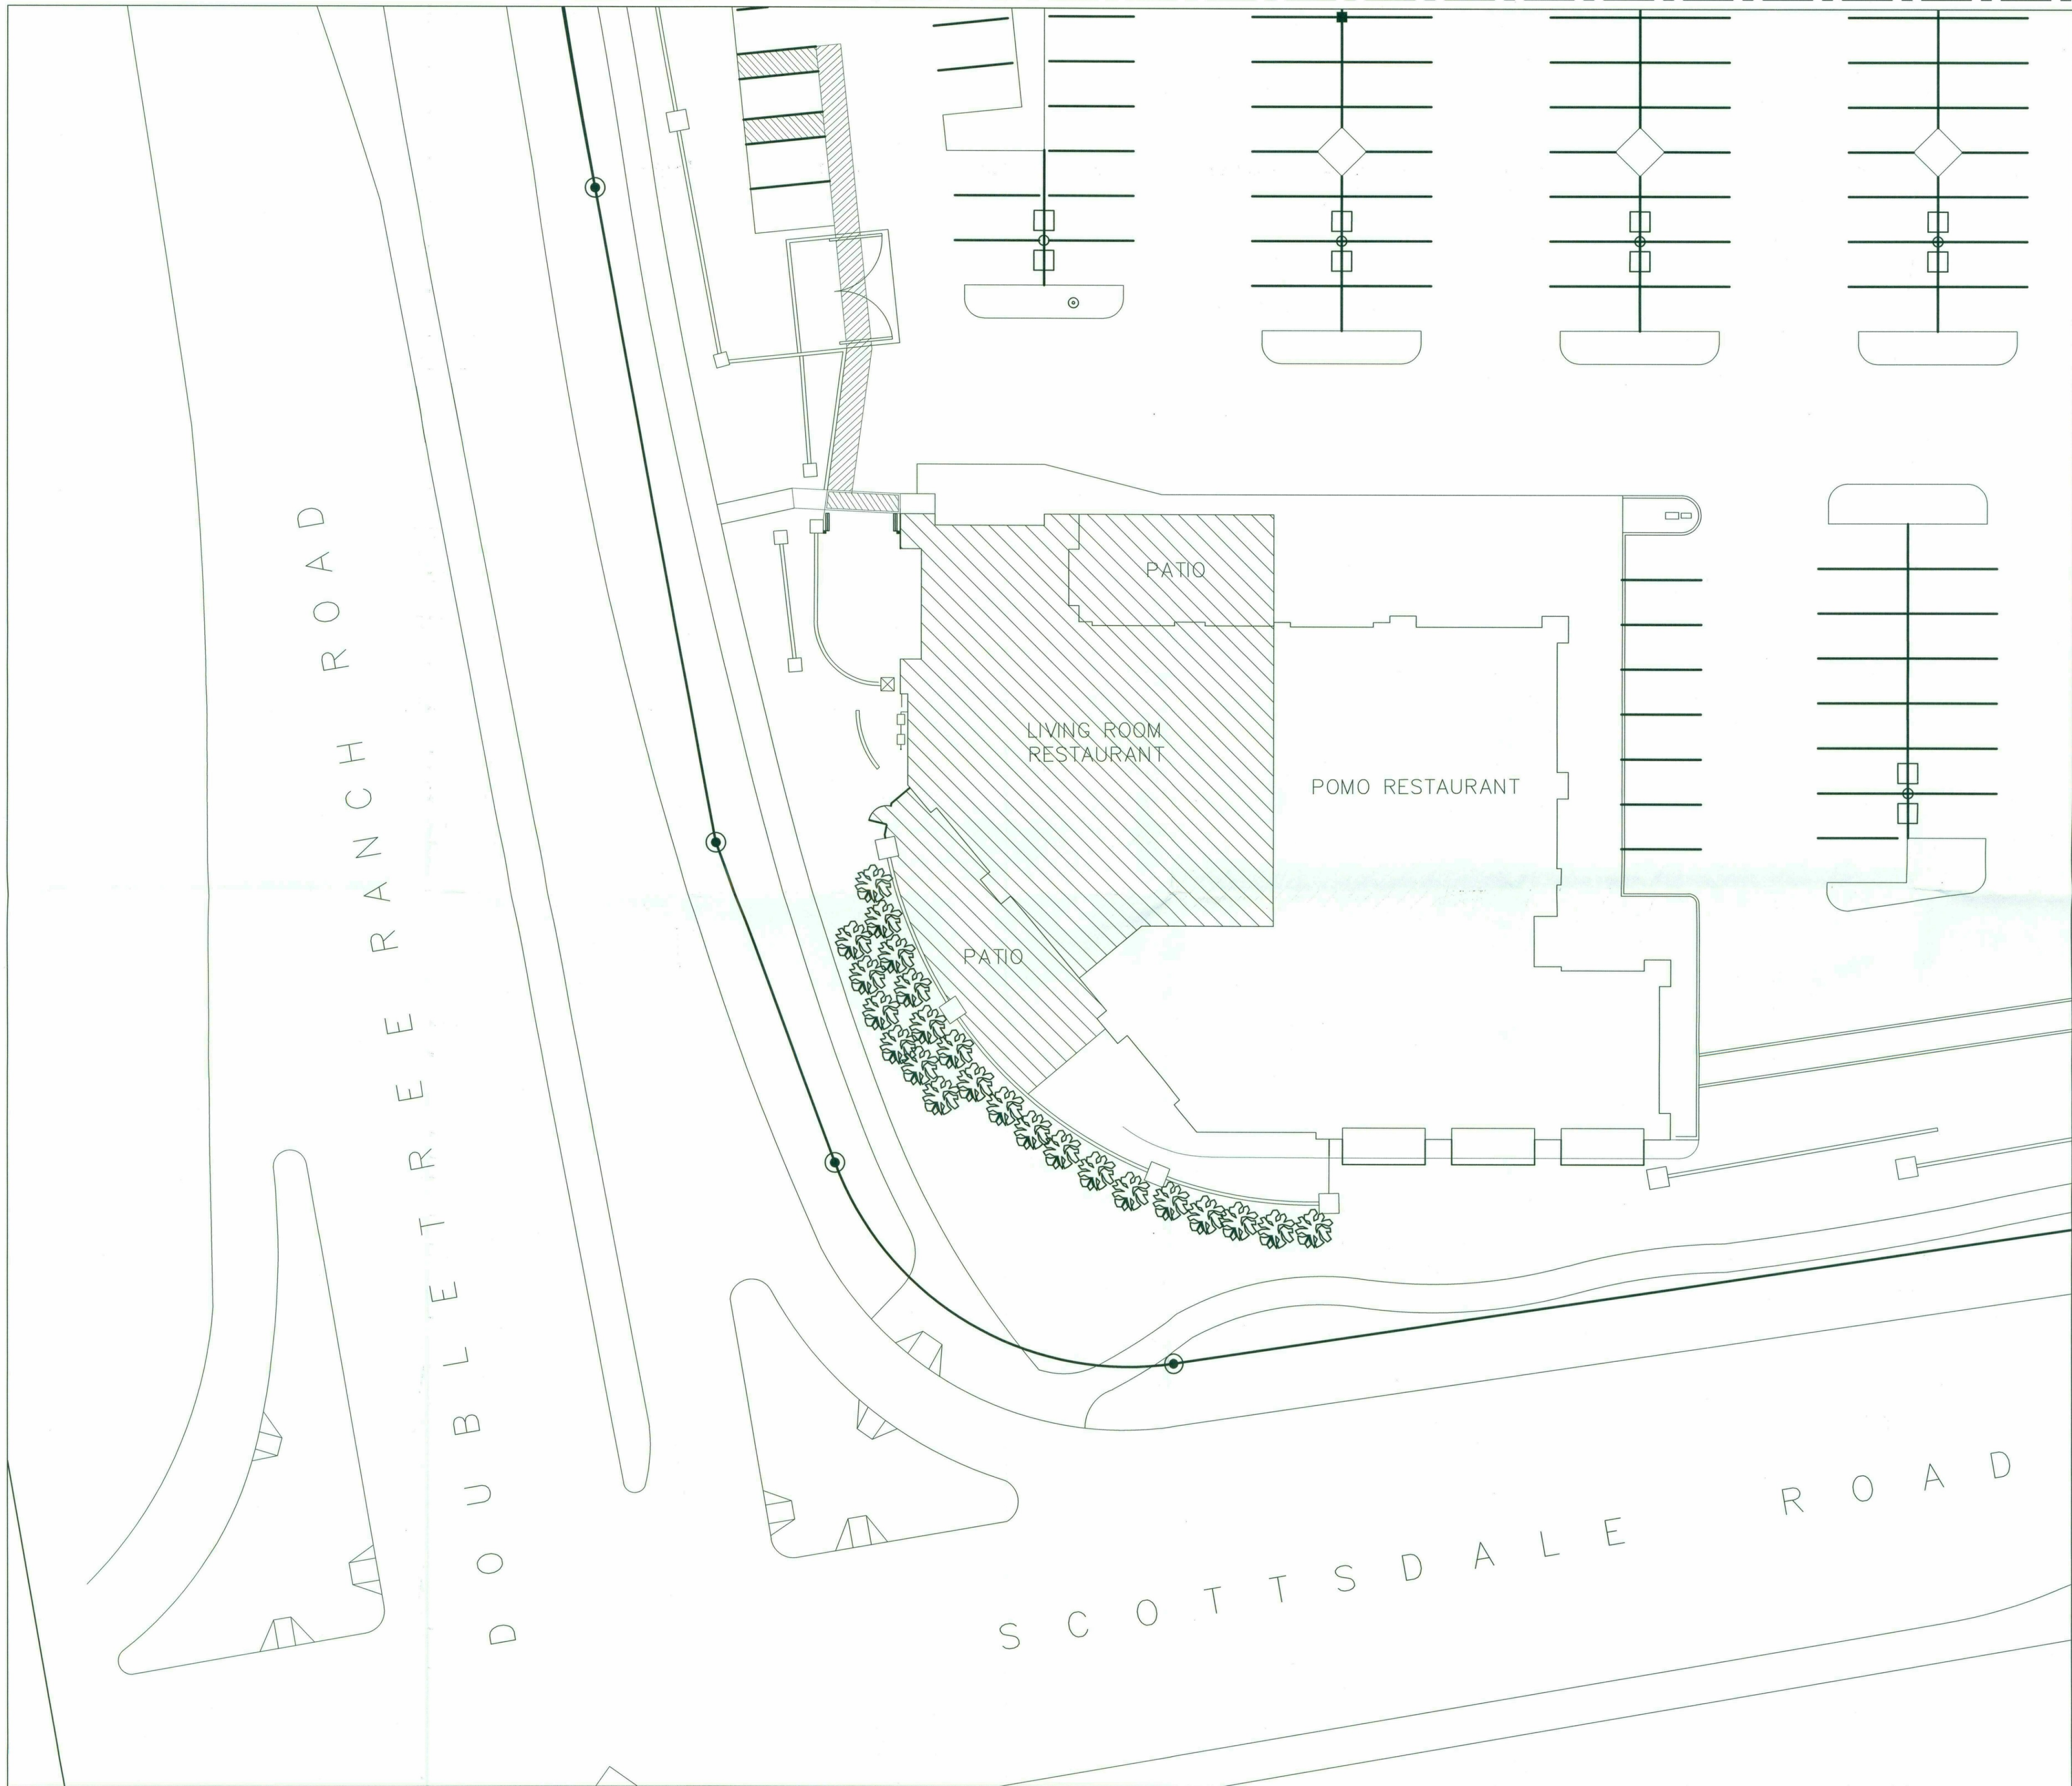

ARCHITECT:



CONSULTANT:

CLIENT:

KATALYST
RESTAURANT CONCEPTS

THIS DRAWING AND ITS CONTENTS ARE THE COPYRIGHTED PROPERTY OF FM GROUP INC. USE THEREOF IS LIMITED TO THE SPECIFIC PROJECT AND SITE SET FORTH ABOVE, AND MAY NOT BE OTHERWISE USED OR REPRODUCED, IN WHOLE OR IN PART, WITHOUT THE WRITTEN PERMISSION OF FM GROUP INC. THE ARCHITECT. THIS DRAWING IS TO BE RETURNED UPON REQUEST.

PROJECT:

LIVING ROOM
WITH MODERN RESTAURANT
SHOPS AT GAINES VILLAGE
8977 SCOTTSDALE RD
SCOTTSDALE, AZ

no.	distribution	date
A		
B		
no.	revision	date
1	City of Scottsdale comments	7-22-16
2		
3		

SITE PLAN



project no: 16-320
date: 7/2016
drawn by: SMN
chk'd by: MTF
dwg no:

A0

EXISTING CONCRETE WALK

EXIT WIDTH
146 x 2 = 30" REQUIRED
72" PROVIDED

EXISTING SERVICE PATIO

EXISTING SIDEWALK

KITCHEN

LIVING ROOM DINING

BAR

LIVING ROOM DINING

MENS

WOMENS

EXISTING REAR PATIO

EXISTING
LANDSCAPED
AREA

1 EXITING ANALYSIS PLAN

SCALE: 3/16" = 1'-0"

NORTH

